


INTERIOR

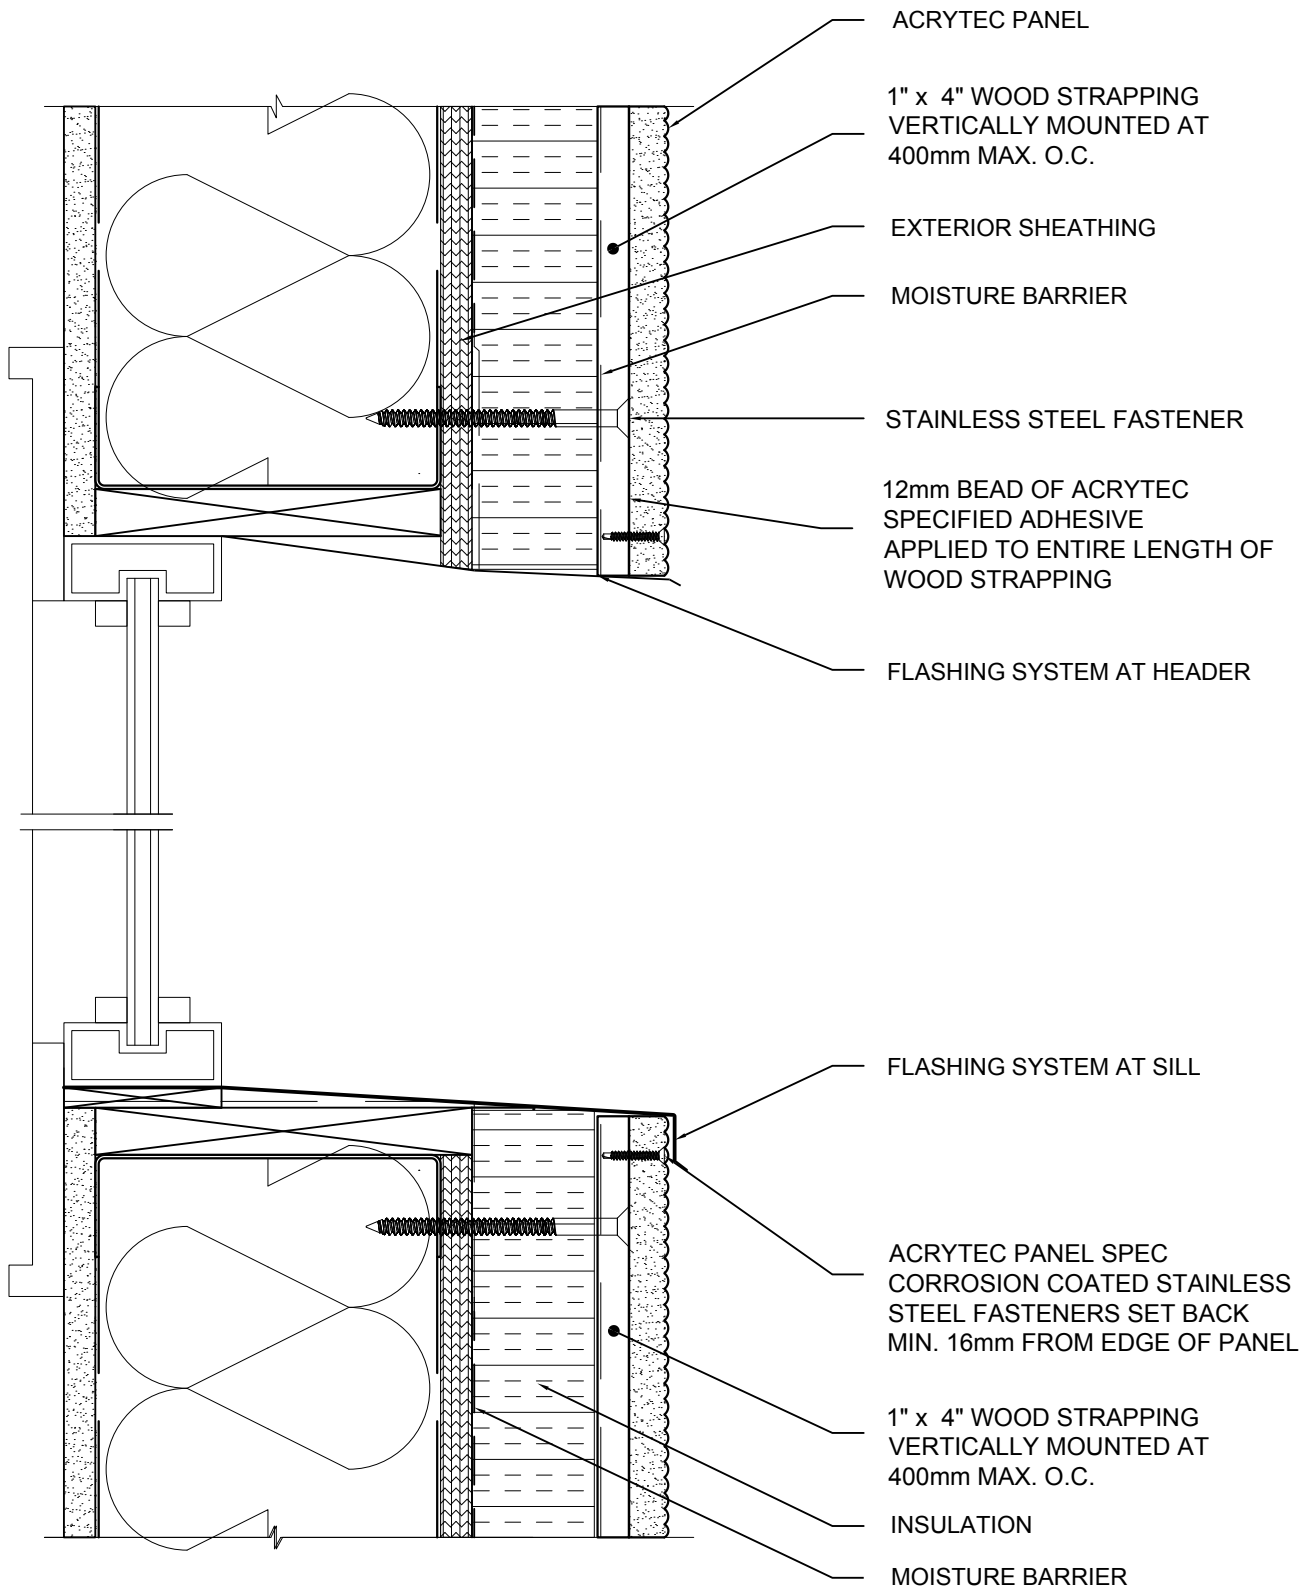

NOTE: ALL WINDOW OPENINGS SHALL BE WRAPPED AND SEALED BY OTHERS PRIOR TO COMMENCING ACRYTEC PANEL INSTALLATION



40 Gaudaur Road, Unit 1  
Woodbridge, Ontario, Canada, L4L 4S6  
T: 905.326.3749 | F: 905.326.2732  
Toll: 1.800.316.9430 | www.acrytecpanel.com

TITLE:

**EXTERIOR WALL AT WINDOW LOCATION  
WITH INSULATED WALLS**

**DW-19**