


INTERIOR

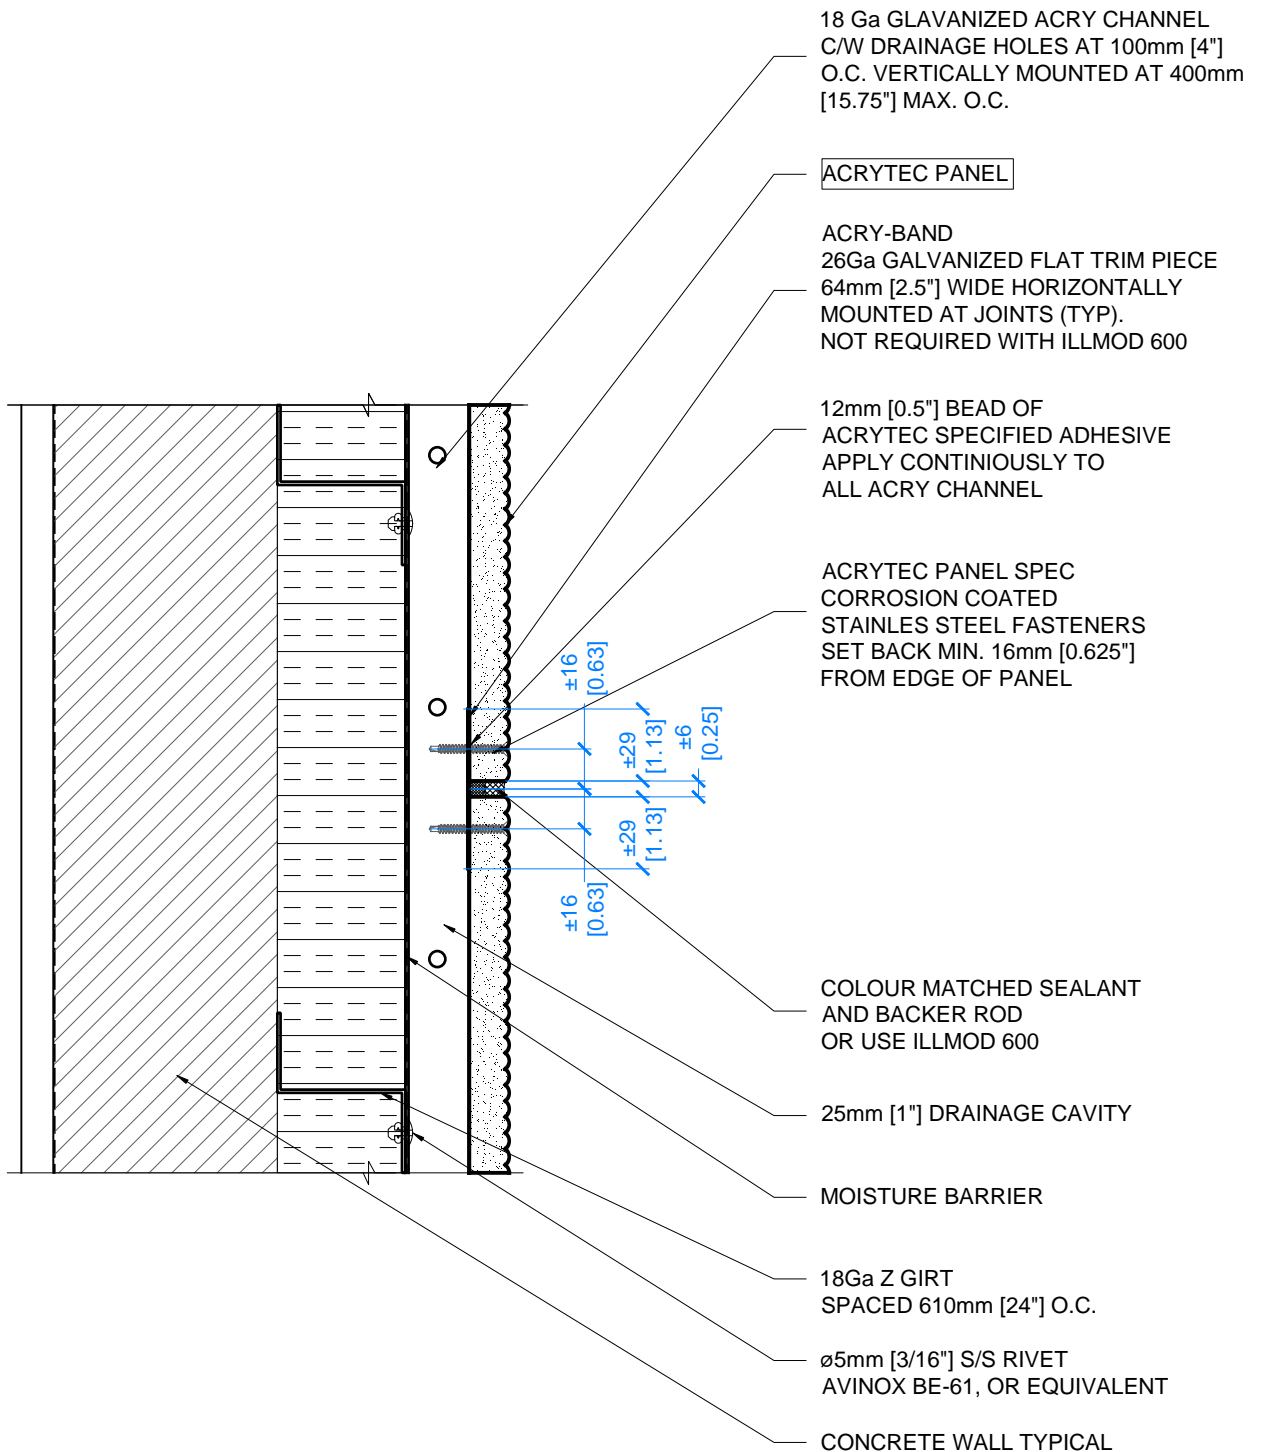

40 Gaudaur Road, Unit 1
Woodbridge, Ontario, Canada, L4L 4S6
T: 905.326.3749 | F: 905.326.2732
Toll: 1.800.316.9430 | www.acrytecpanel.com

EXISTING WALL NC-25 INSULATED HORIZONTAL BUTT JOINT

SCALE: N/A

D-13