


INTERIOR

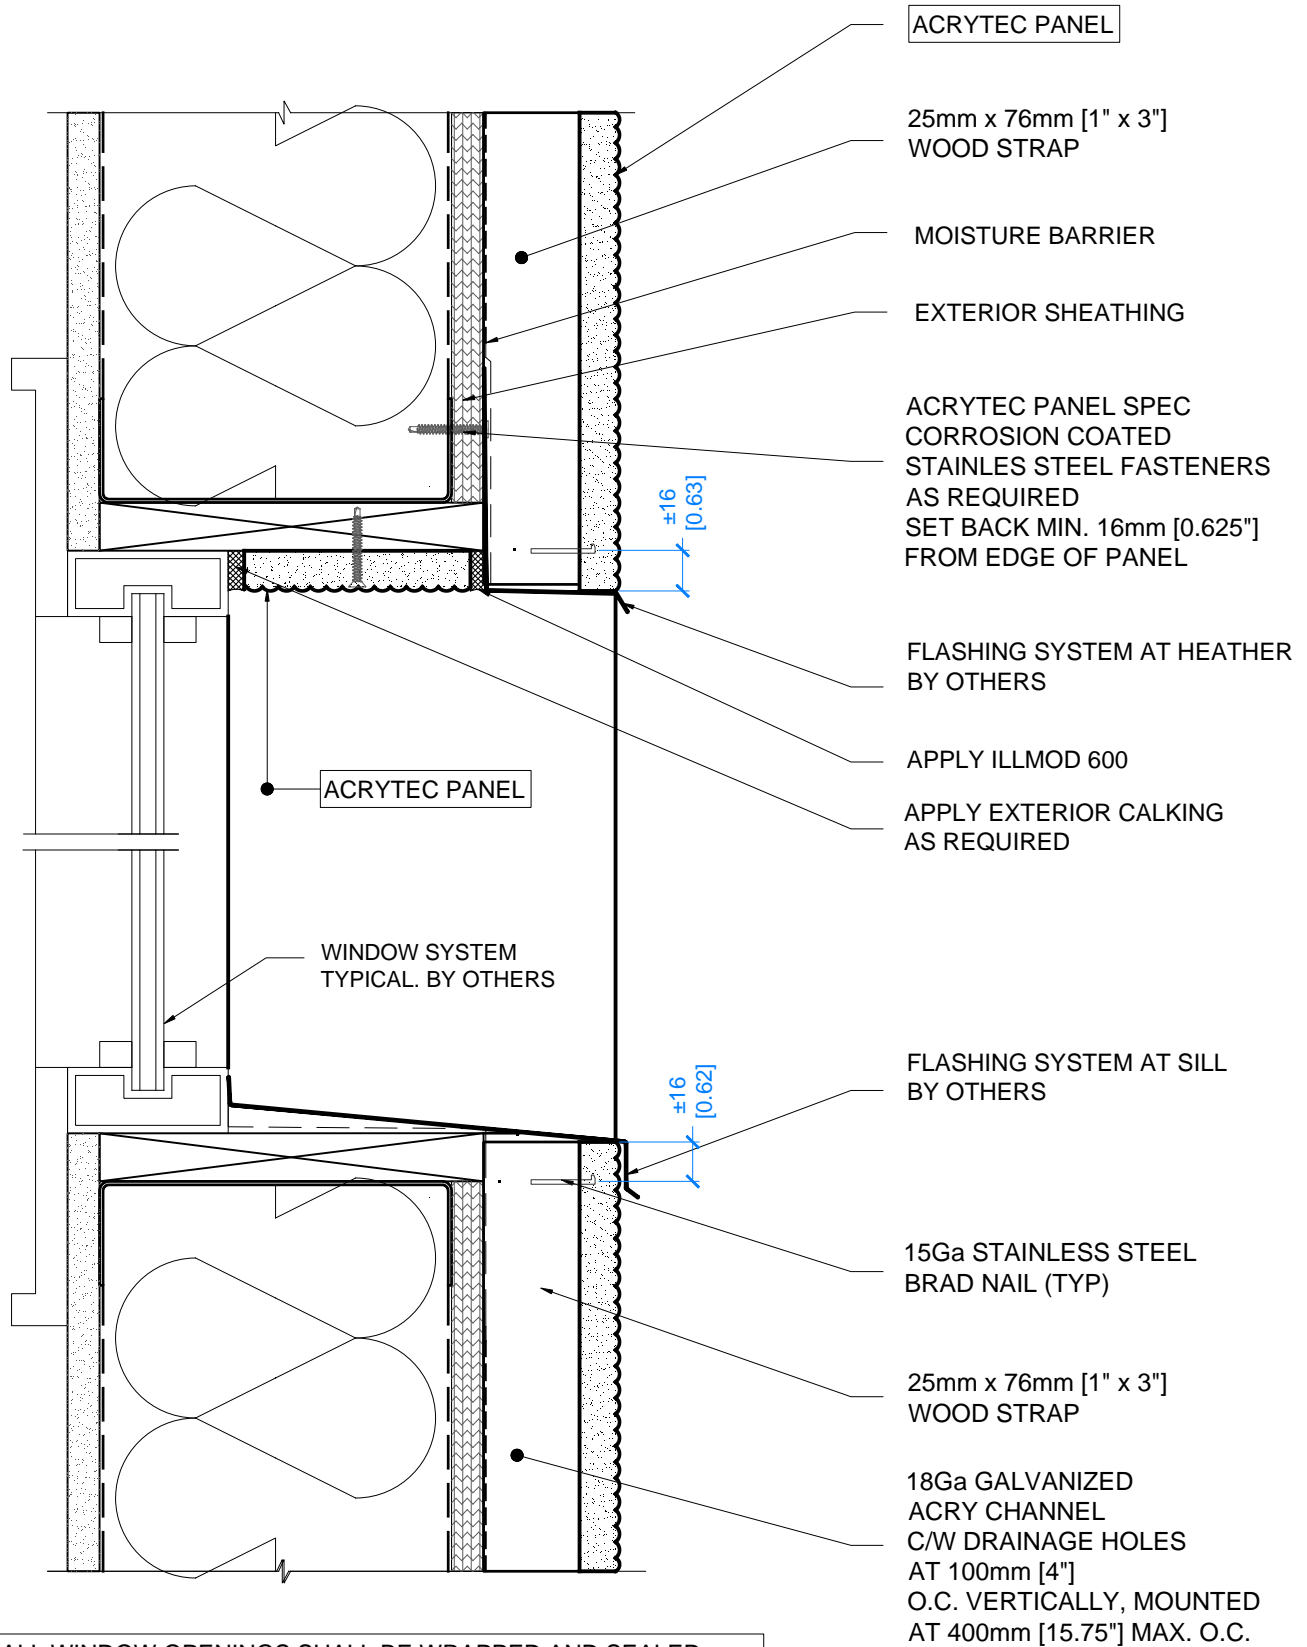

NOTE: ALL WINDOW OPENINGS SHALL BE WRAPPED AND SEALED BY OTHERS PRIOR TO COMMENCING ACRYTEC PANEL INSTALLATION